


QTY	DRAWING
2	TB-3
Total: 2	

Mark	Description	Length	Grade	Remarks
TB-3	150 PFC	5788	300+	

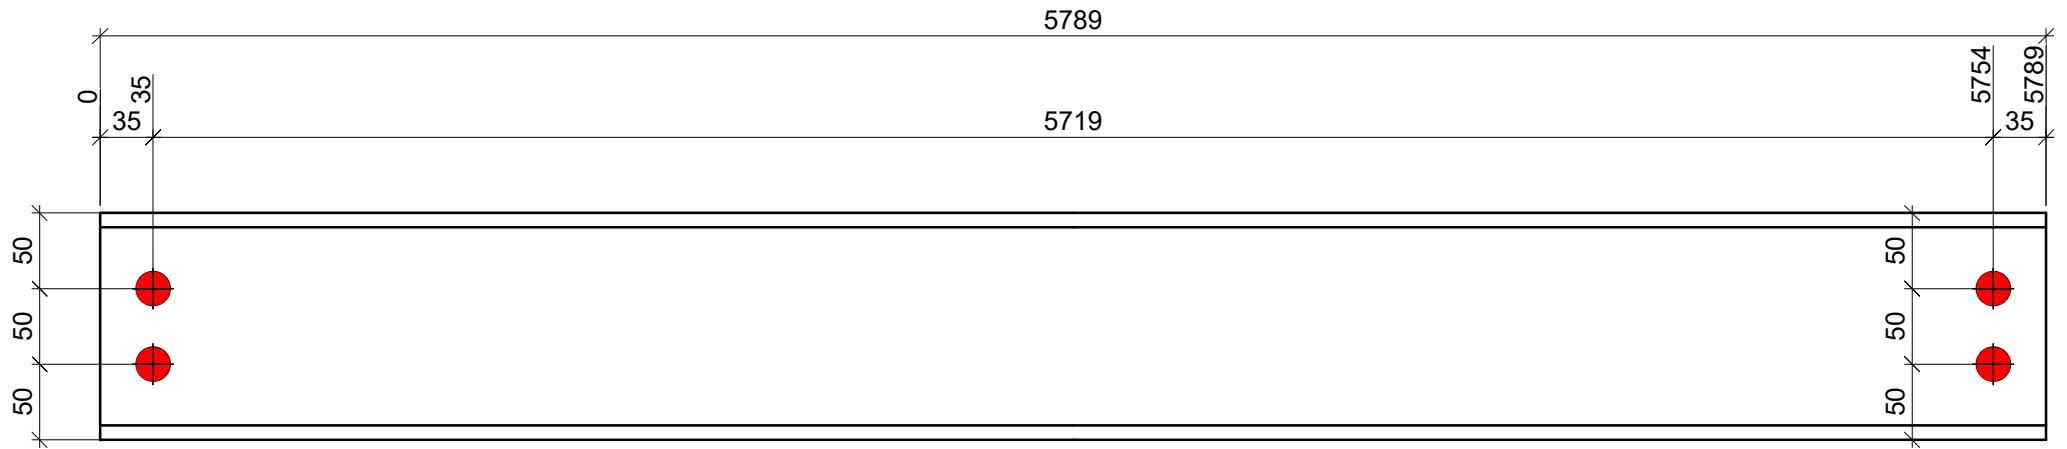


© COPYRIGHT STEELFORCE INDUSTRY SOLUTIONS P/L 2014 All rights reserved.

<p>CLIENT LOGO HERE</p>	 <p>STEELFORCE INDUSTRY SOLUTIONS PTY LTD STEEL DETAILING • 3D MODELLING • CAD SOLUTIONS</p> <p>ACN: 115 578 053 • ABN: 12 519 387 965 Office 14, Level 1, 26-28 Verdun Drive, Narre Warren Victoria 3805 Ph: +61 3 9703 0900 Fax: +61 3 9703 0990 E-mail: admin@sfs.com.au</p>	<p>PROJECT INFORMATION HERE</p>	Drawing No : TB-3				
			EST				Rev:
			Detailed: Dardo	Date: 21/11/2019	A4	1	
			Checked: S.F.	Scale: 1:5			
Drawings produced with Advance Steel®		ALL HOLES Ø22 U/NOTED	DO NOT SCALE - IF IN DOUBT ASK	Client Ref: -	Job No: 19-020		

QTY	DRAWING
2	TBR-4
Total: 2	

Mark	Description	Length	Grade	Remarks
TBR-4	100x100x8 EA	822	300+	

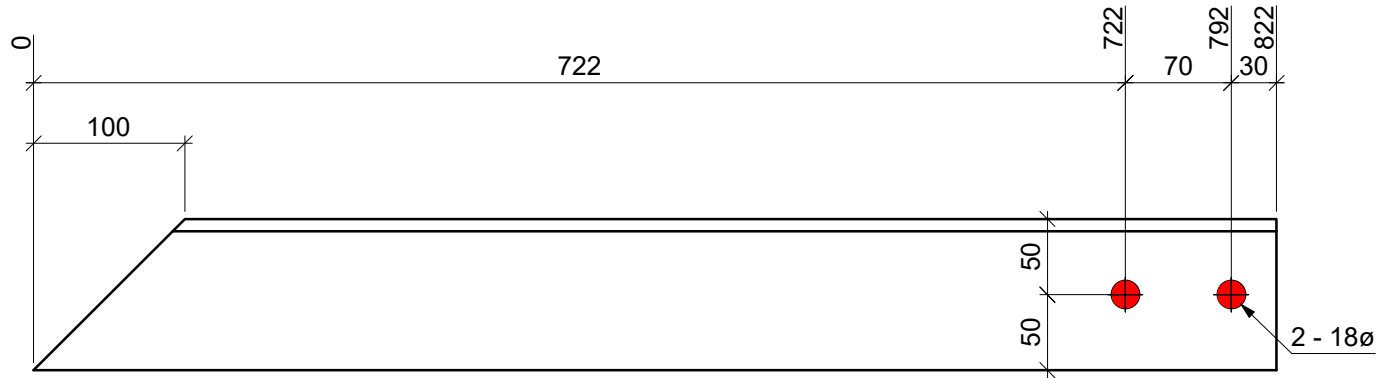


© COPYRIGHT STEELFORCE INDUSTRY SOLUTIONS P/L 2014 All rights reserved.

CLIENT LOGO HERE	 STEELFORCE <small>INDUSTRY SOLUTIONS PTY LTD</small> <small>STEEL DETAILING • 3D MODELLING • CAD SOLUTIONS</small> <small>ACN: 115 578 053 • ABN: 12 519 387 965</small> <small>Office 14, Level 1, 26-28 Verdun Drive, Narre Warren Victoria 3805</small> <small>Ph: +61 3 9703 0900 Fax: +61 3 9703 0990</small> <small>E-mail: admin@sfs.com.au</small>	PROJECT INFORMATION HERE	Drawing No : TBR-4		A4	1
			EST			
			Detailed: Dardo	Date: 21/11/2019		
			Checked: S.F.	Scale: 1:5		
Drawings produced with Advance Steel®	ALL HOLES Ø22 U/NOTED	DO NOT SCALE - IF IN DOUBT ASK	Client Ref: -	Job No: 19-020		

QTY	DRAWING
7	TB-19
7	TB-20
Total: 14	

Mark	Description	Length	Grade	Remarks
Tfp-9	139x10 PL	159	250	

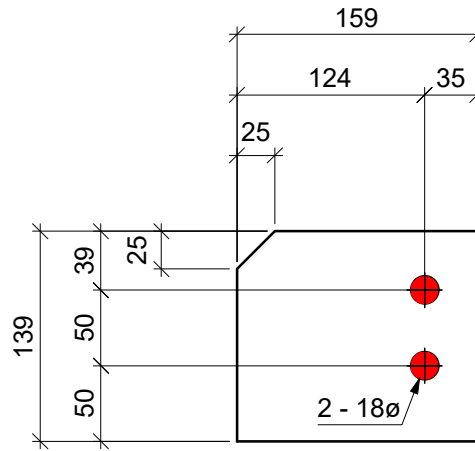


© COPYRIGHT STEELFORCE INDUSTRY SOLUTIONS P/L 2014 All rights reserved.

<p>CLIENT LOGO HERE</p>	 <p>STEELFORCE INDUSTRY SOLUTIONS PTY LTD <i>STEEL DETAILING • 3D MODELLING • CAD SOLUTIONS</i></p> <p>ACN: 115 578 053 - ABN: 12 519 387 965 Office 14, Level 1, 26-28 Verdun Drive, Narre Warren Victoria 3805 Ph: +61 3 9703 0900 Fax: +61 3 9703 0990 E-mail: admin@sfis.com.au</p>	<p>PROJECT INFORMATION HERE</p>	Drawing No : Tfp-9		<p>A4</p>	<p>Rev: 1</p>		
			EST				Detailed: Dardo	Date: 21/11/2019
							Checked: S.F.	Scale: 1:5
			Drawings produced with Advance Steel®	ALL HOLES Ø22 U/NOTED			DO NOT SCALE - IF IN DOUBT ASK	Client Ref: - Job No: 19-020

QTY	DRAWING
5	TTR-7
Total: 5	

Mark	Description	Length	Grade	Remarks
Tfr-11	75x75x5 EA	1114	300+	

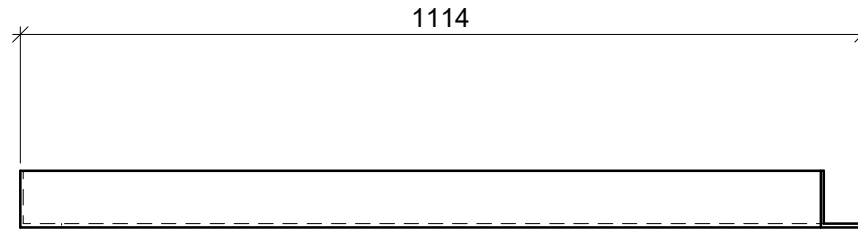

© COPYRIGHT STEELFORCE INDUSTRY SOLUTIONS P/L 2014 All rights reserved.

CLIENT LOGO HERE	 <small>ACN: 115 578 053 - ABN: 12 519 387 965 Office 14, Level 1, 26-28 Verdun Drive, Nare Warren Victoria 3805 Ph: +61 3 9703 0900 Fax: +61 3 9703 0990 E-mail: admin@sfis.com.au</small>	PROJECT INFORMATION HERE	Drawing No : Tfr-11		A4	1
			EST			
			Detailed: Dardo	Date: 21/11/2019		
			Checked: S.F.	Scale: 1:10		
Drawings produced with Advance Steel®	ALL HOLES Ø22 U/NOTED	DO NOT SCALE - IF IN DOUBT ASK	Client Ref: -	Job No: 19-020		